



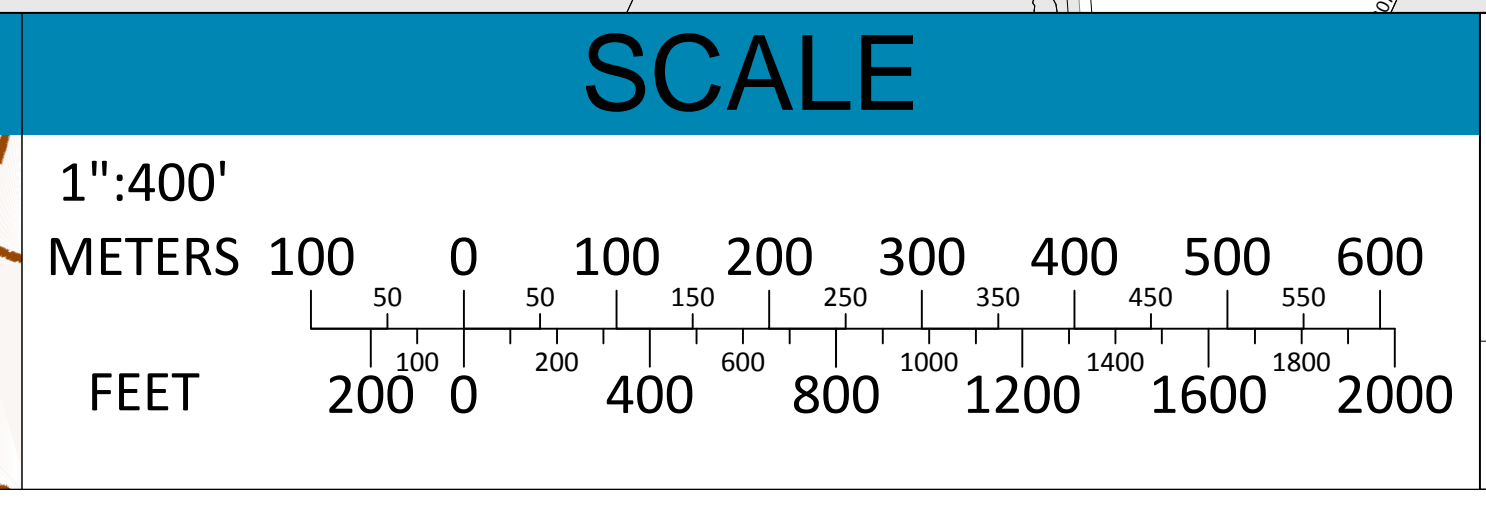

Terra-Map  
 A Division of  
 Avitar Associates  
 of New England, Inc.  
 Phone 603 798-4419 Fax 603 798-4263  
 www.avitarassociates.com  
 Terramap@avitarassociates.com

Town of  
**WENTWORTH**  
 Grafton County  
 New Hampshire

| LEGEND                     |                    |
|----------------------------|--------------------|
| Parcel Number 1-22         | Rivers & Brooks    |
| Parcel Acreage 12.1 Ac     | Wetlands           |
| Frontage/Dimensions 253.23 | Lakes & Ponds      |
| Survey Number              | Power Lines        |
| Common Property            | Structures         |
|                            | Paved Road         |
|                            | Dirt Road          |
|                            | Stonewall          |
|                            | Fence              |
|                            | Right of Way (ROW) |

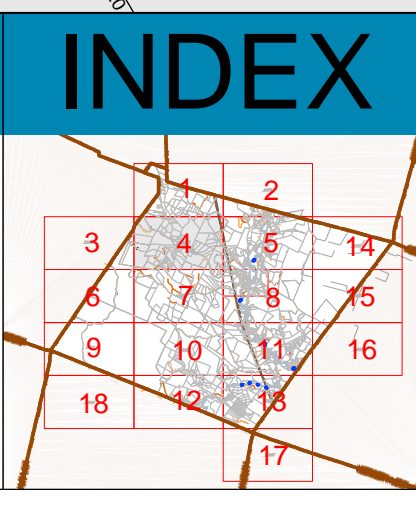

**MAP 04**